
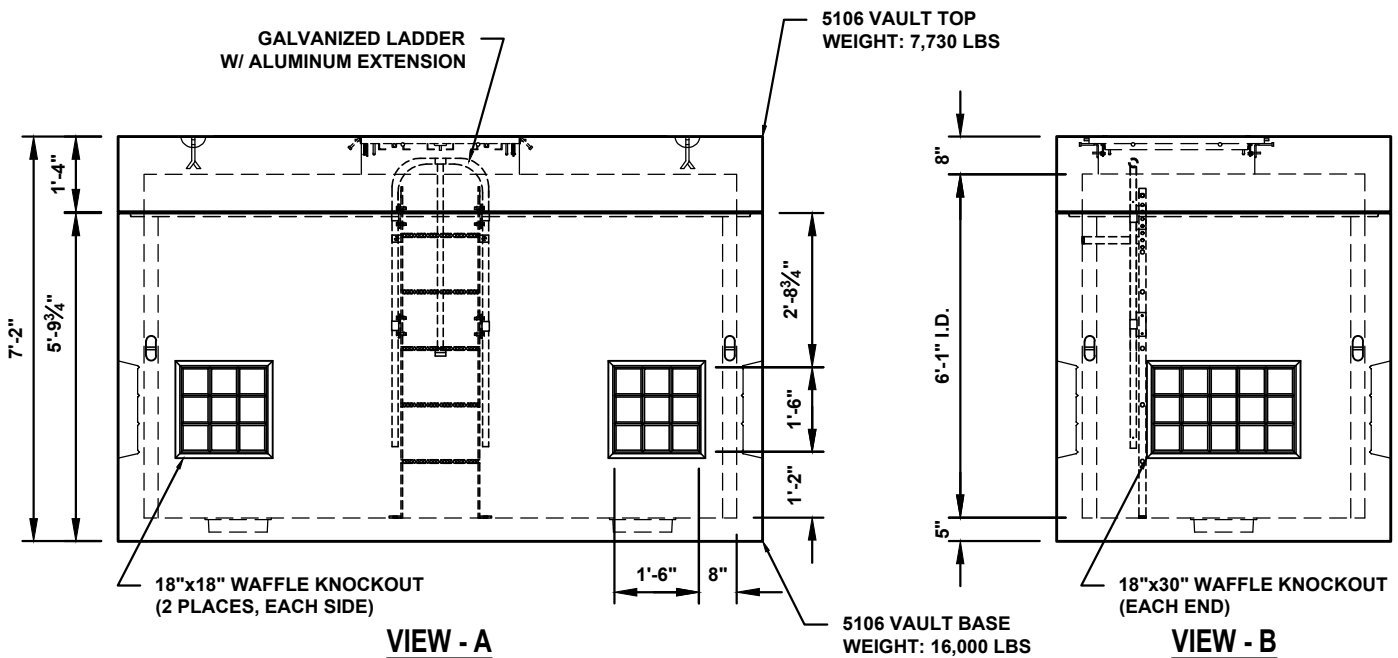


# TVWD - 5106 1-33 VAULT

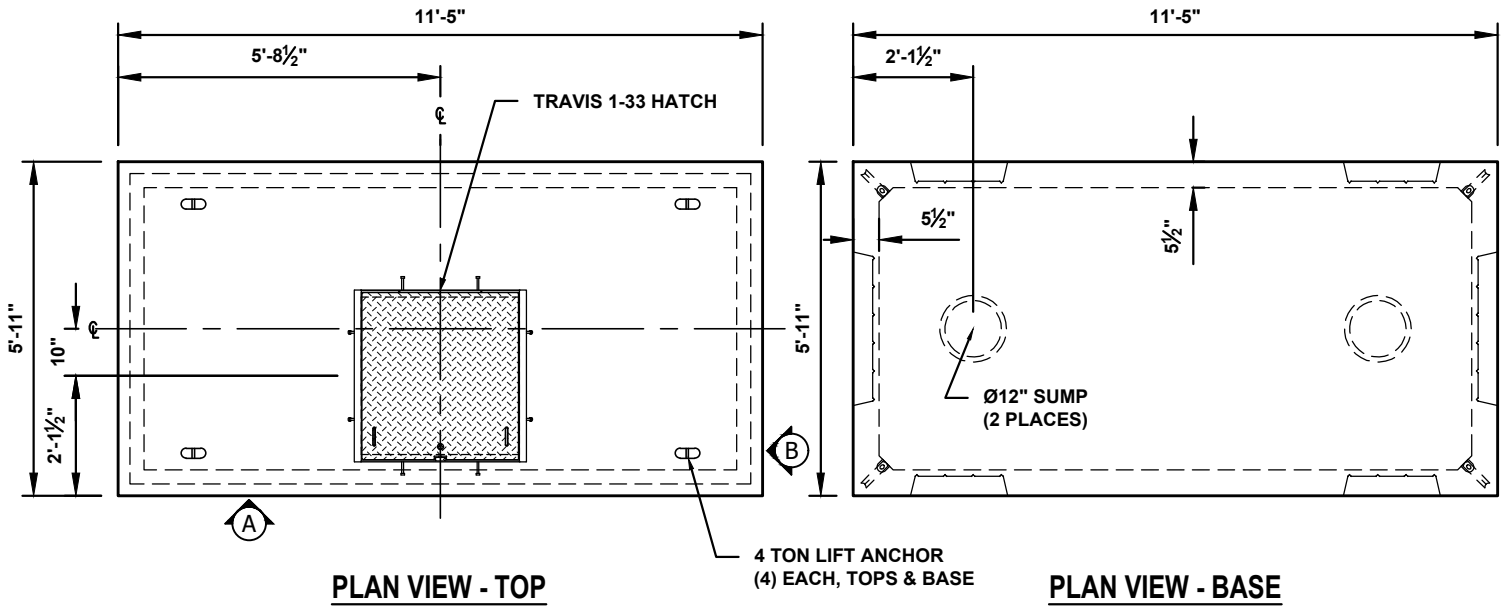

- NOTES:**
1. INTERNAL PLUMBING/HARDWARE PROVIDED AND INSTALLED BY OTHERS.
  2. REFER TO MANUFACTURERS DRAWING(S) FOR HATCH DETAILS.
  3. CRYSTALSEAL COATING APPLIED TO EXTERIOR SURFACES.
  4. WEIGHTS LISTED ARE APPROXIMATE.